


- chodniki : 675 m^2
- zielen : 12 m^2

Skala: 1:500

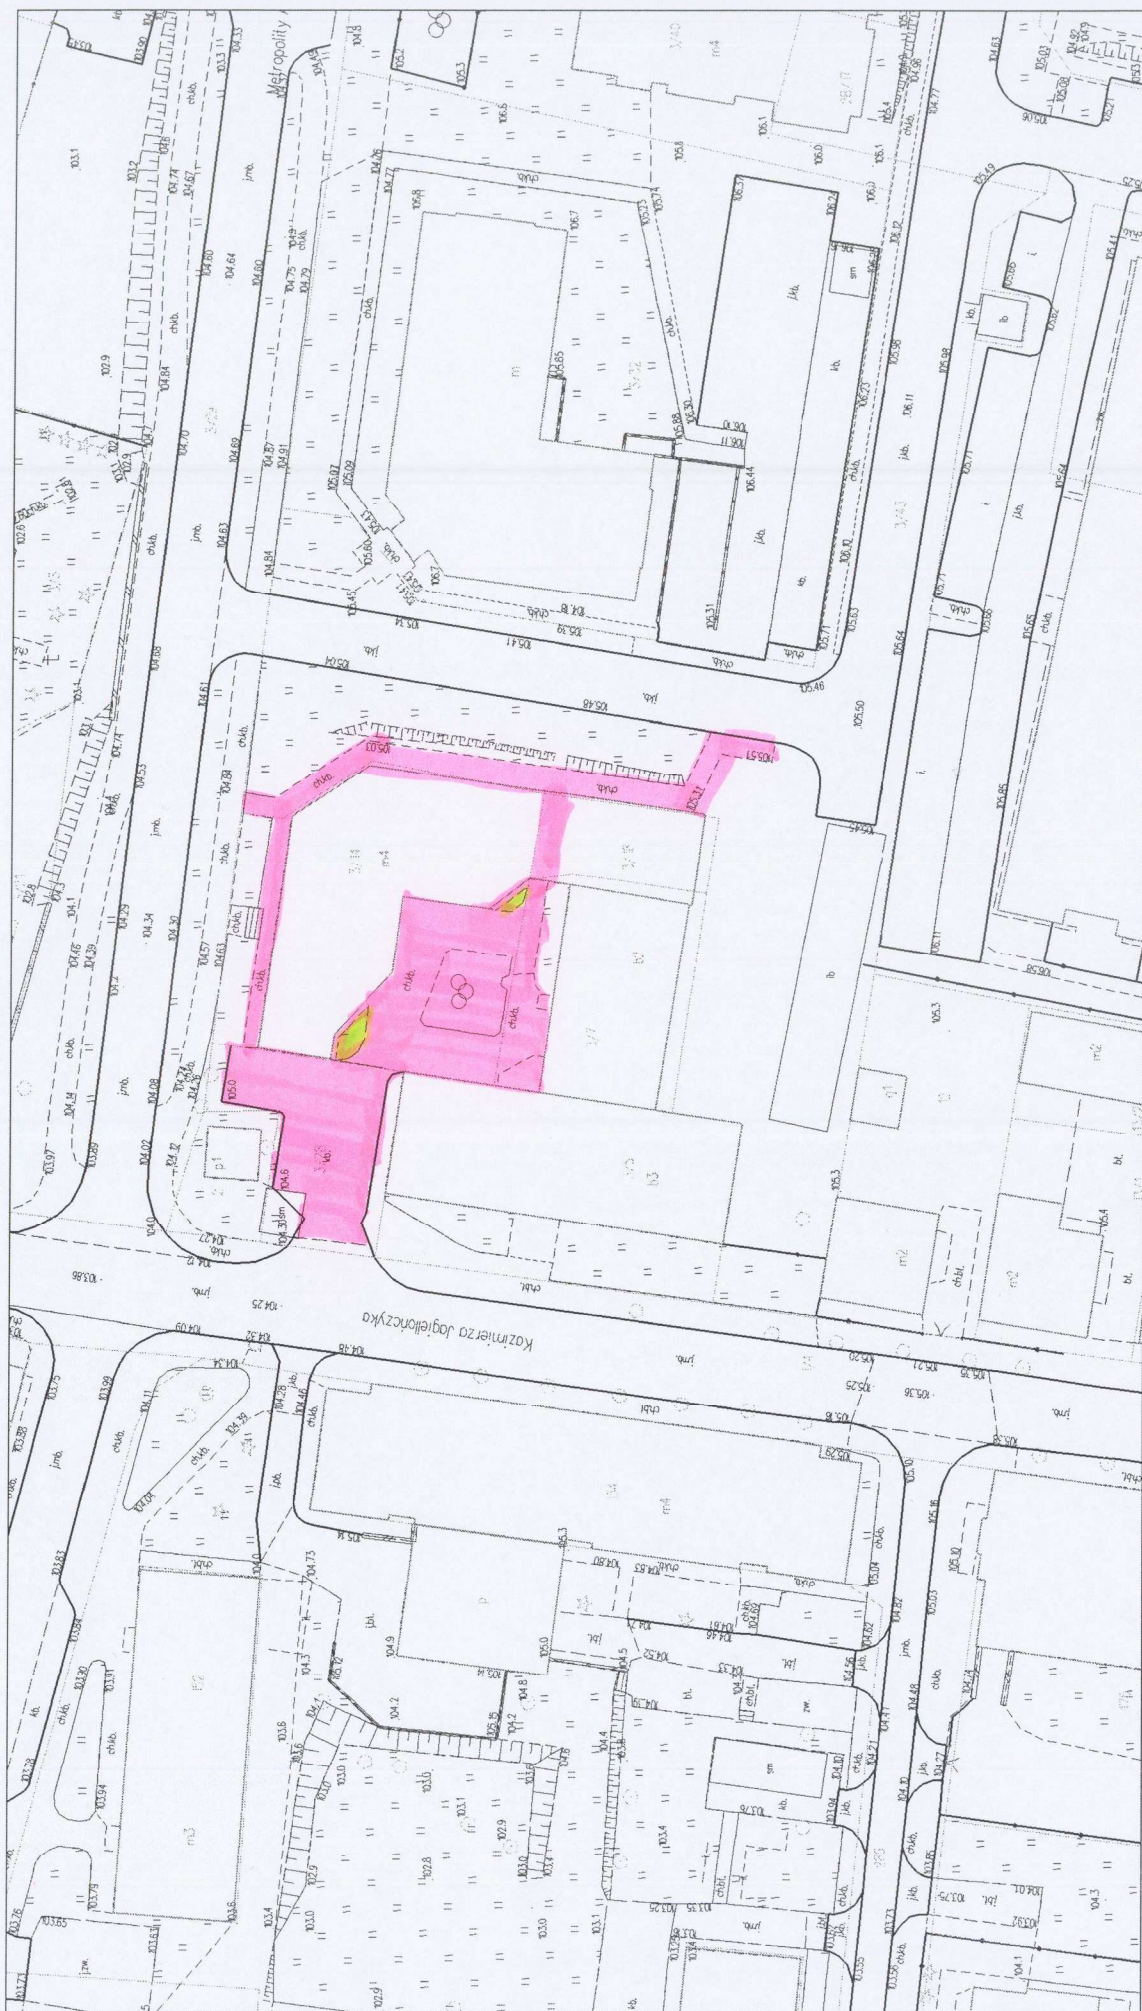

- chadniki : 847m²
- zielen' : 1.676m²



dn. 1 2

A	1.065	893
B	1.464	739
C	881	756




SKŁODOWSKIEJ 2A

- chodniki
- zielen'
- wyjazd do garaży

LB
- chodniki
- zielen'

2C
- chodniki
- zielen'

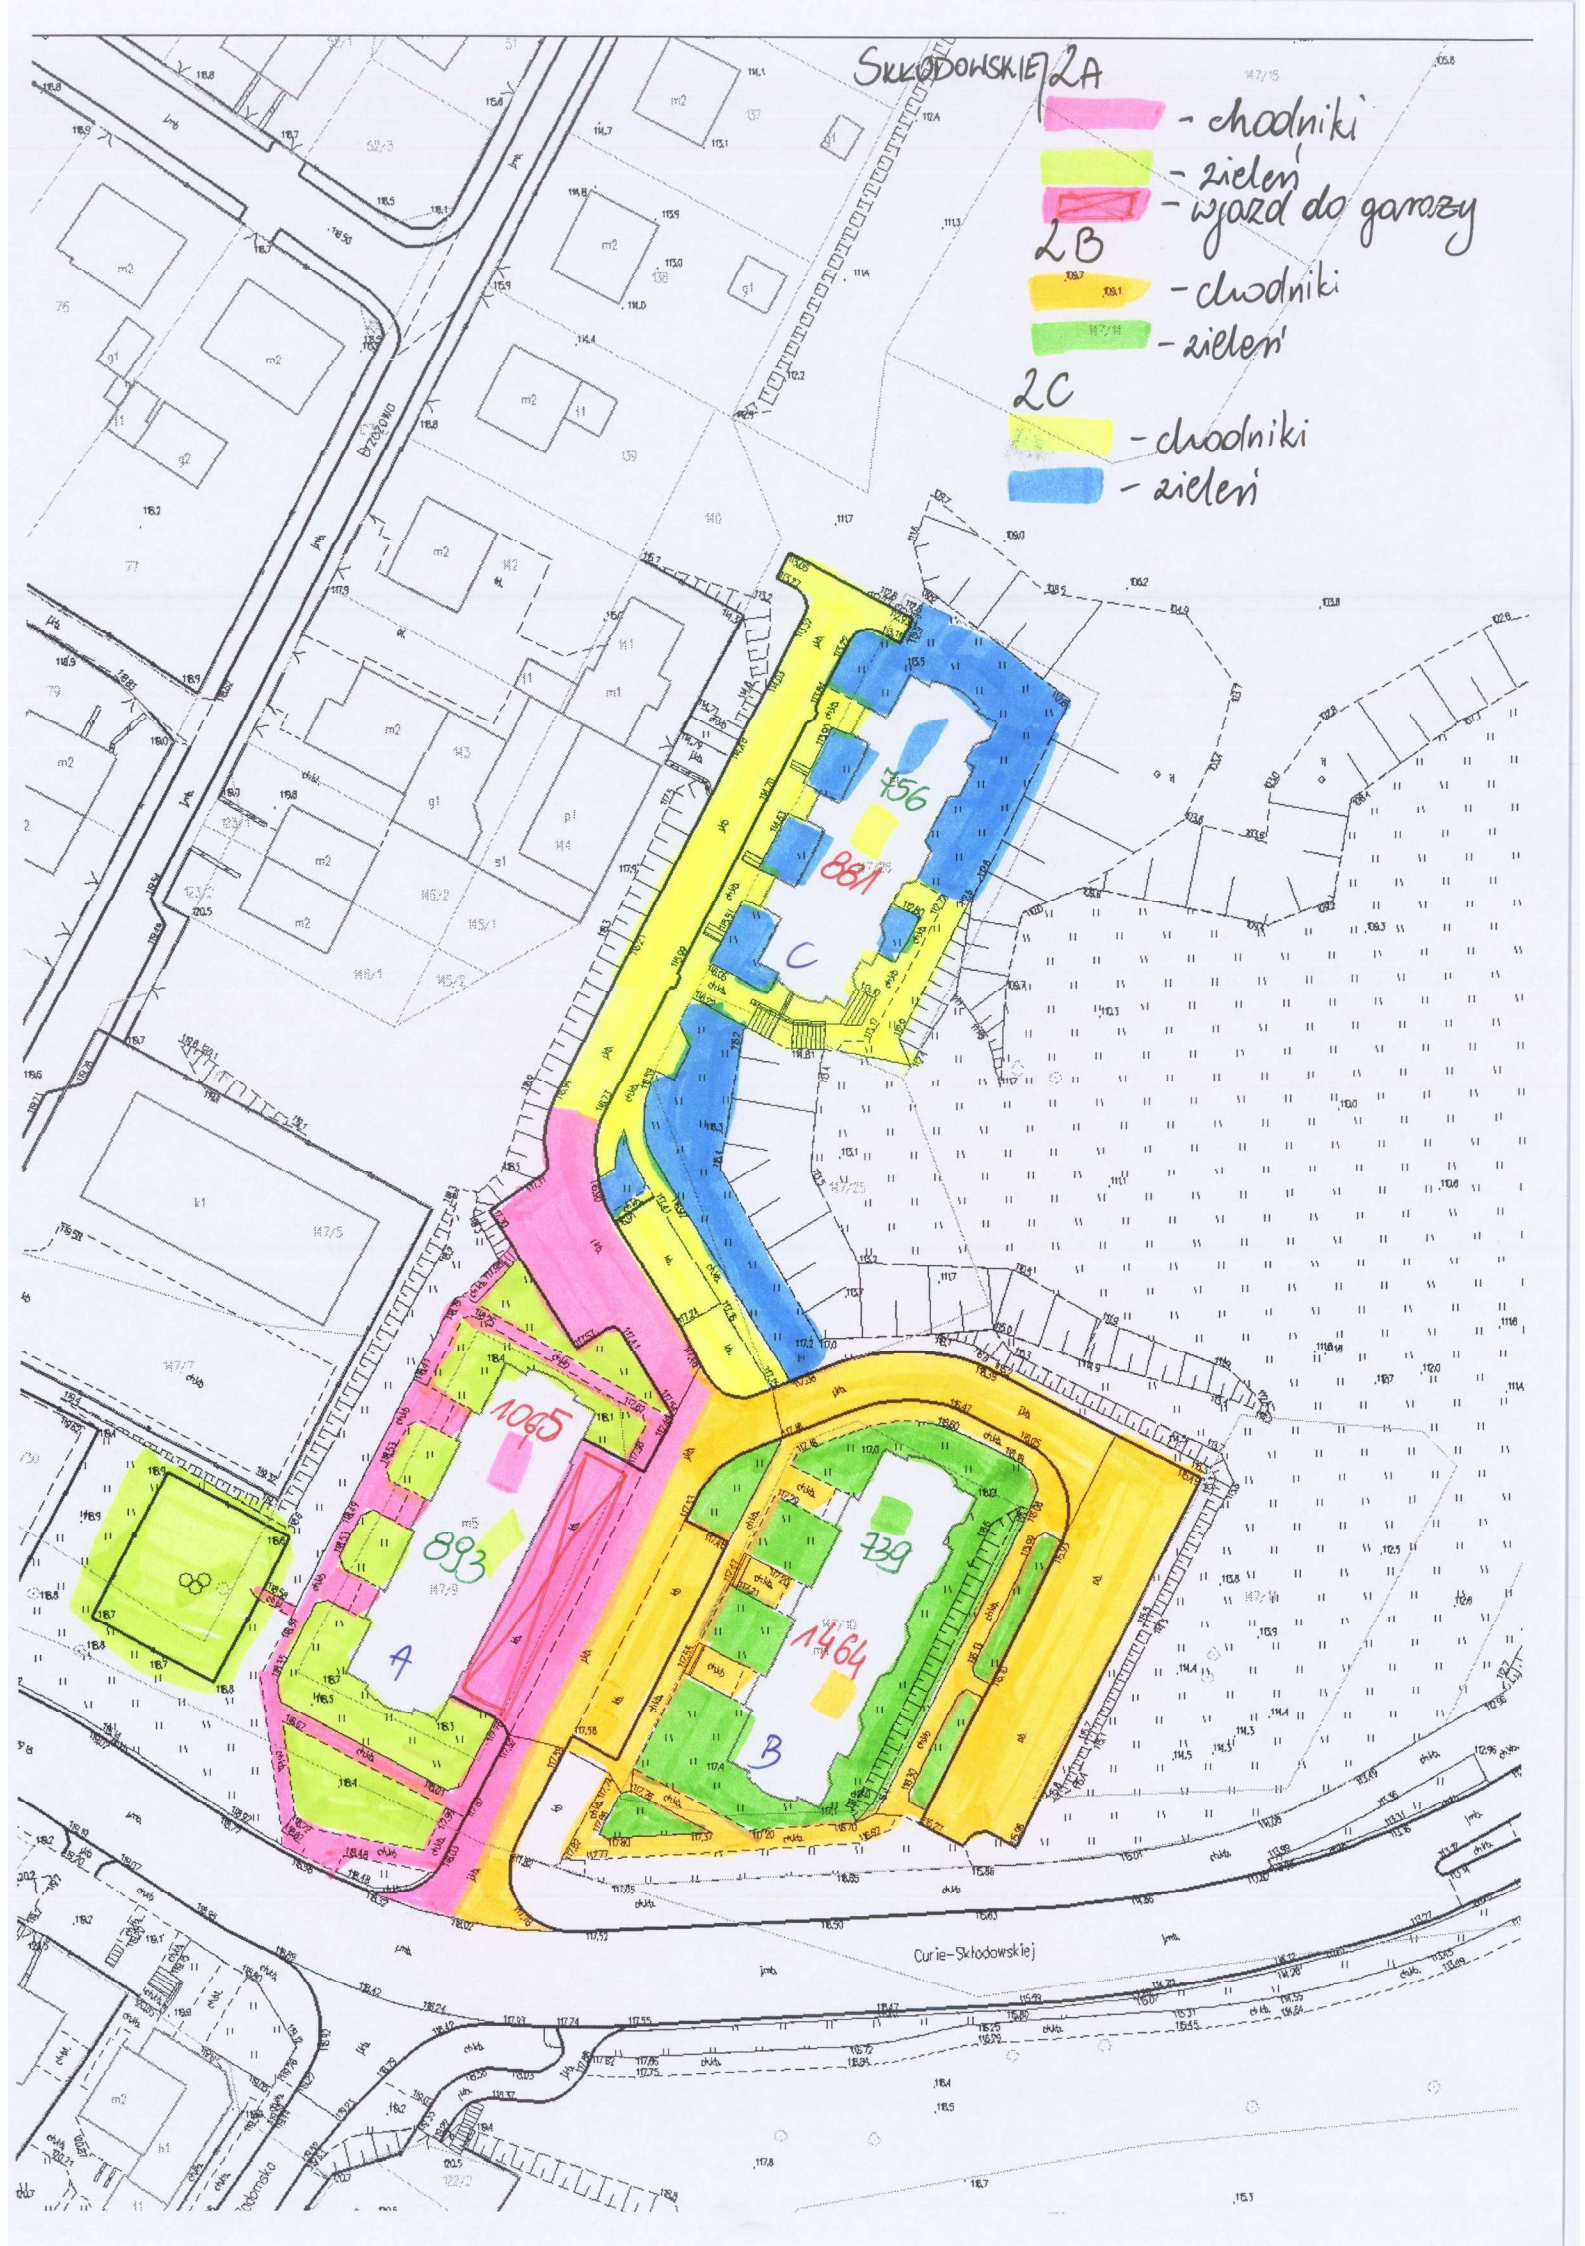

1020 m² - chodniki
 654 m² - wyjazd do garaży
 - zieleni

Skala: 1:500

